

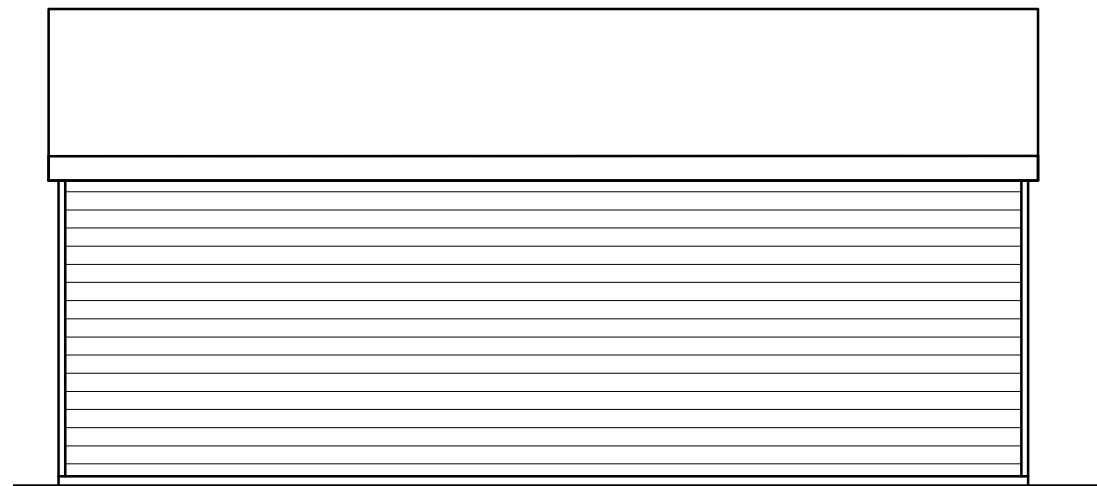


Skala 1:50(A4)

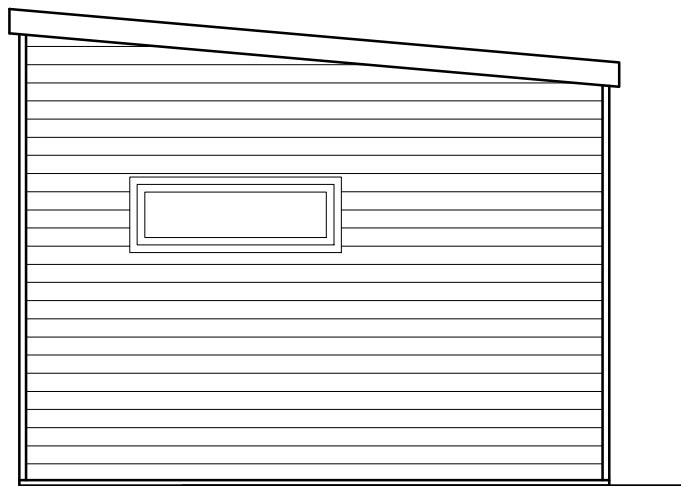


FASADER: GAVEL + BAKSIDA
SKALA 1:50 (A4)

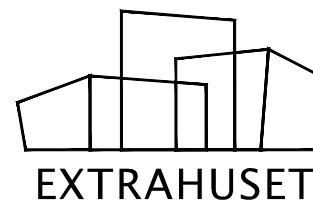


**Innerstadens
arkitekter**

Aschebergsgatan 21, 411 27 Göteborg
www.innerstad.se info@innerstad.se
031-701 00 79

Skala 1:50(A4)

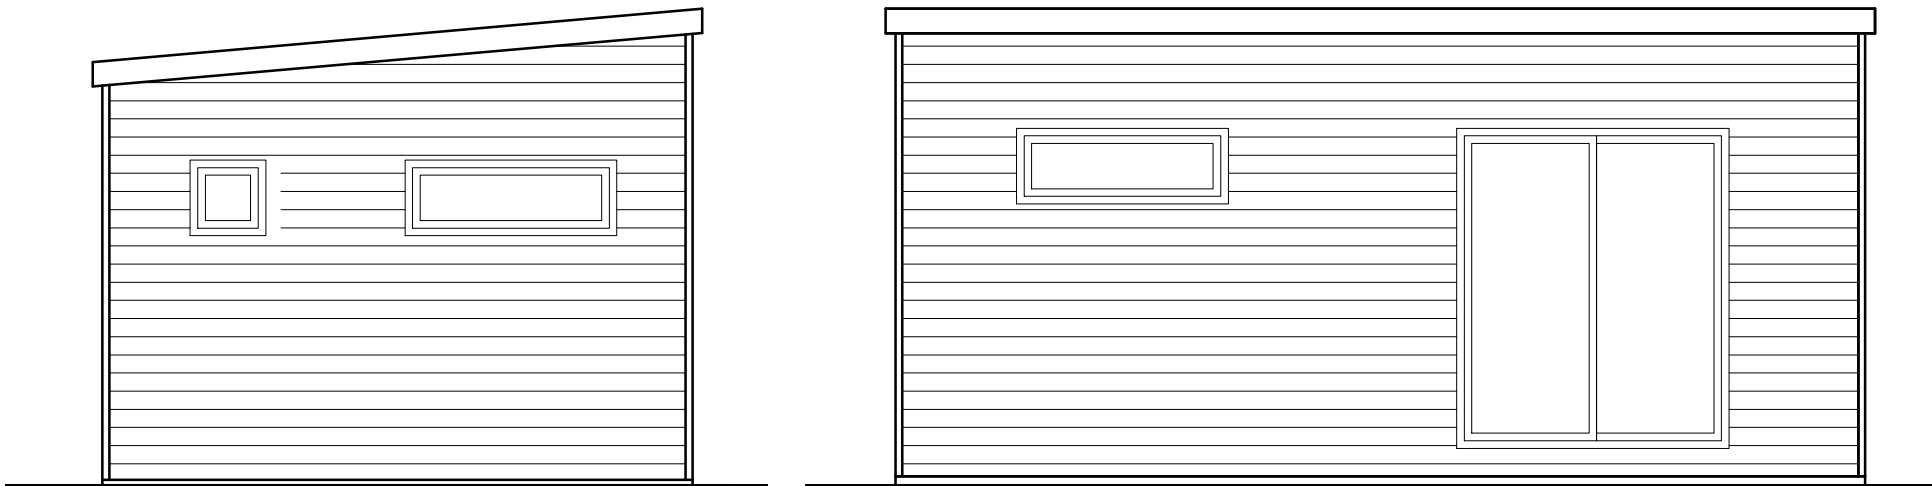


FASADER: GAVEL + FRONT
SKALA 1:50 (A4)

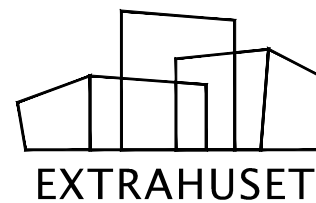


**Innerstadens
arkitekter**

Skala 1:50(A4)

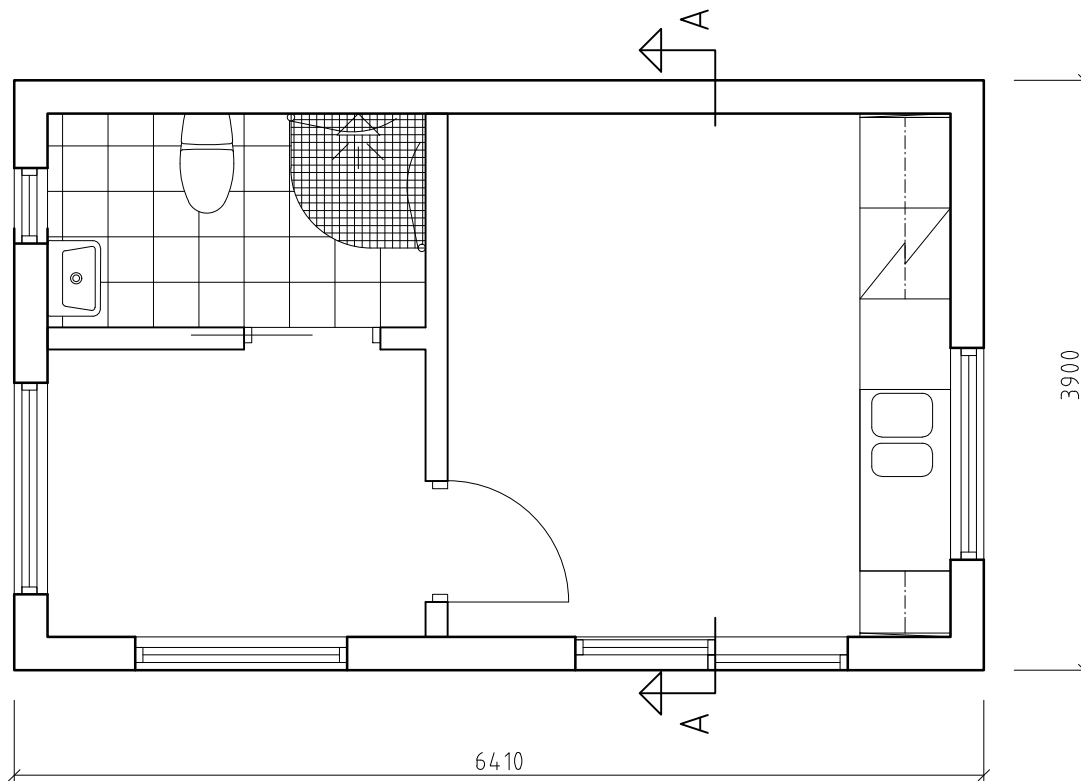


PLAN
SKALA 1:50 (A4)

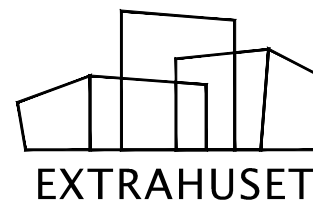


**Innerstadens
arkitekter**

Aschebergsgatan 21, 411 27 Göteborg
www.innerstad.se info@innerstad.se
031-701 00 79

Skala 1:50(A4)

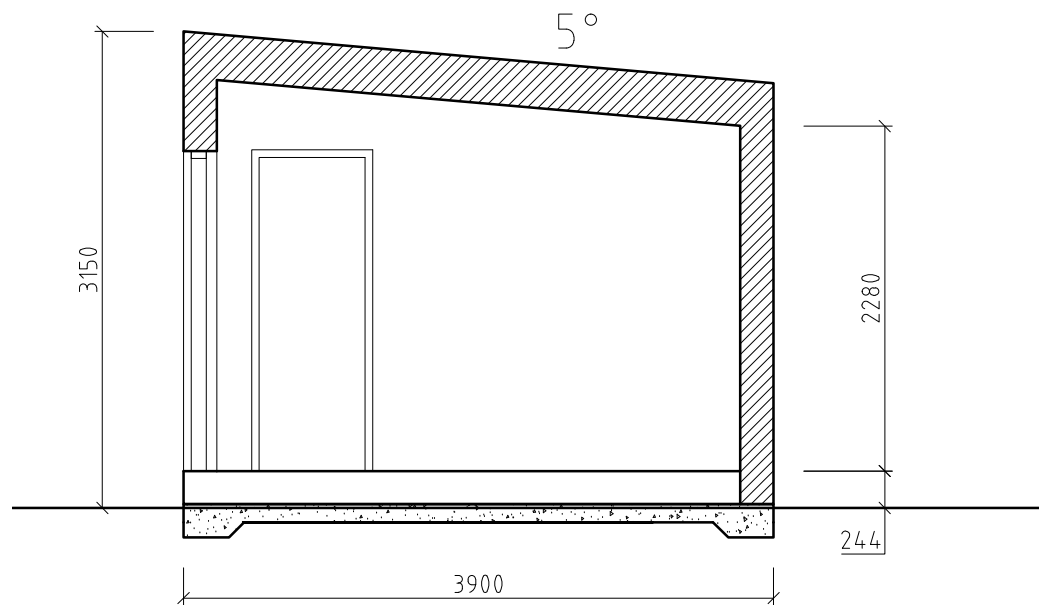

SEKTION
SKALA 1:50 (A4)

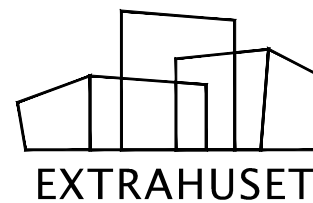

**Innerstadens
arkitekter**