




FASADER: BAKSIDA + GAVEL
SKALA 1:50 (A4)

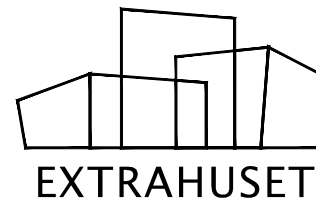


**Innerstadens
arkitekter**

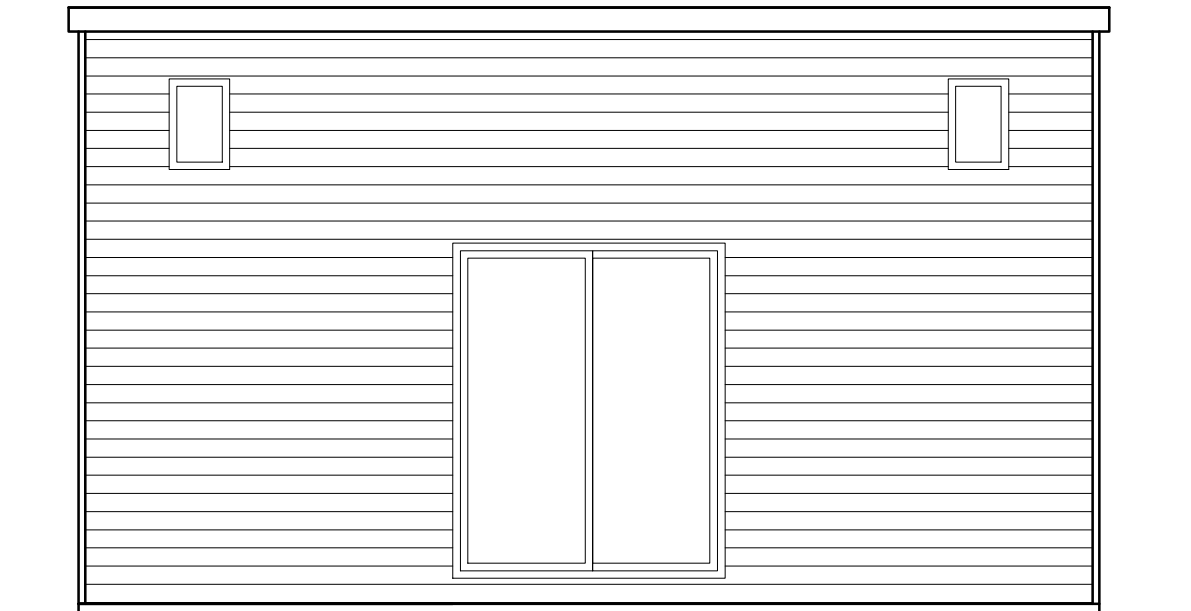


FASADER: FRONT + GAVEL
SKALA 1:50 (A4)

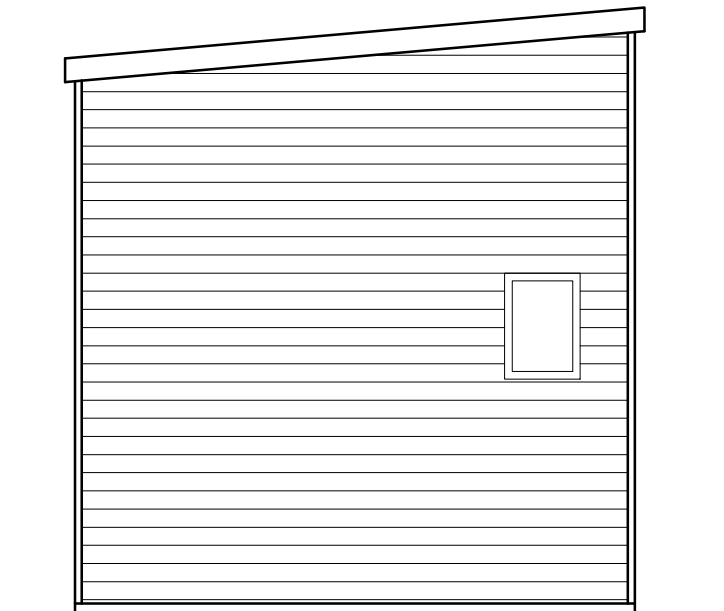



| 500 | 360 |

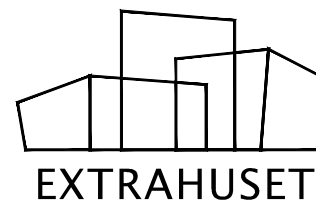


**Innerstadens
arkitekter**

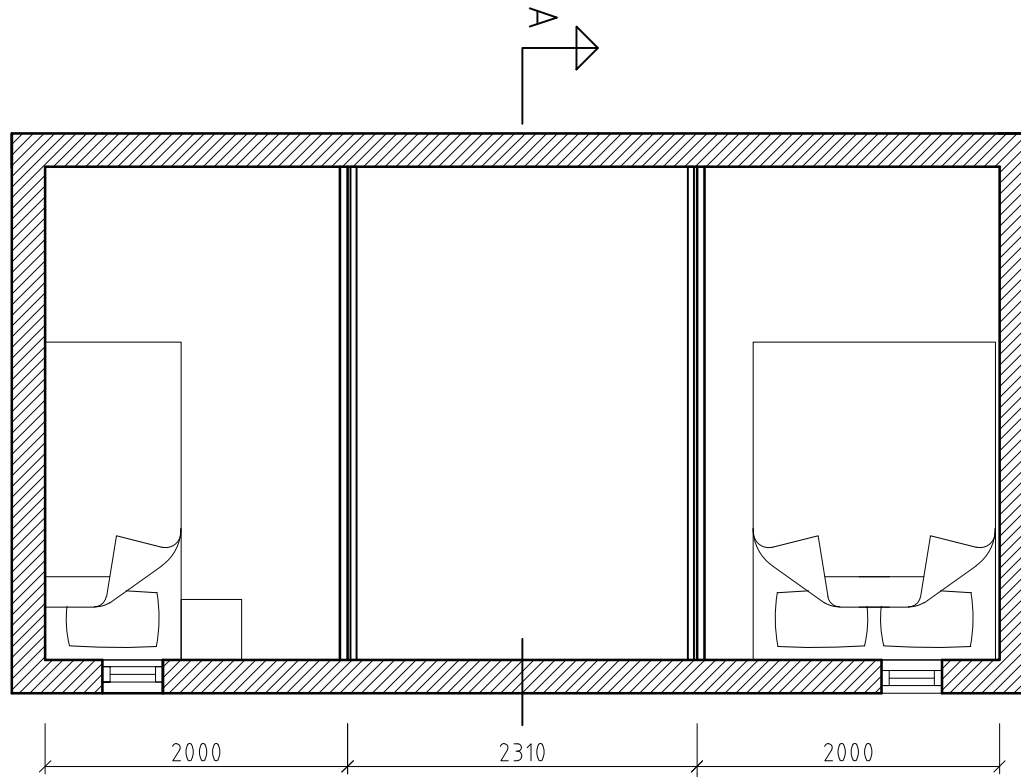


PLAN, LOFT
SKALA 1:50 (A4)

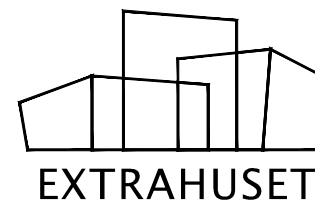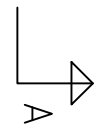



**Innerstadens
arkitekter**

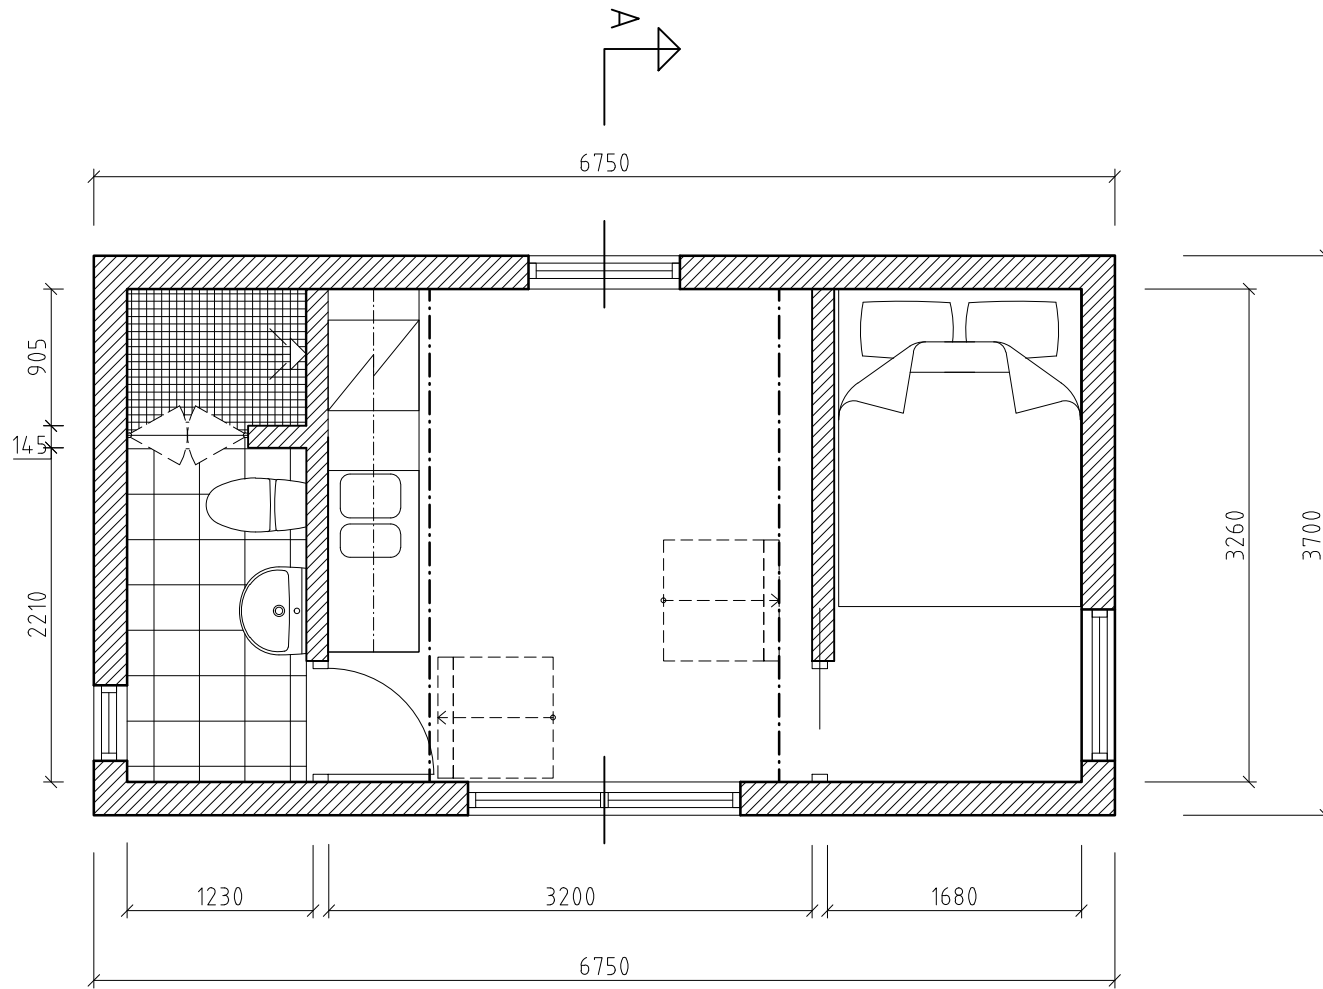


PLAN, NEDRE
SKALA 1:50 (A4)

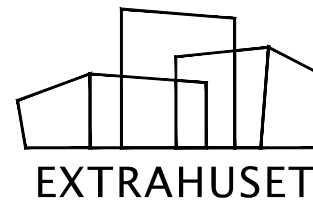

**Innerstadens
arkitekter**

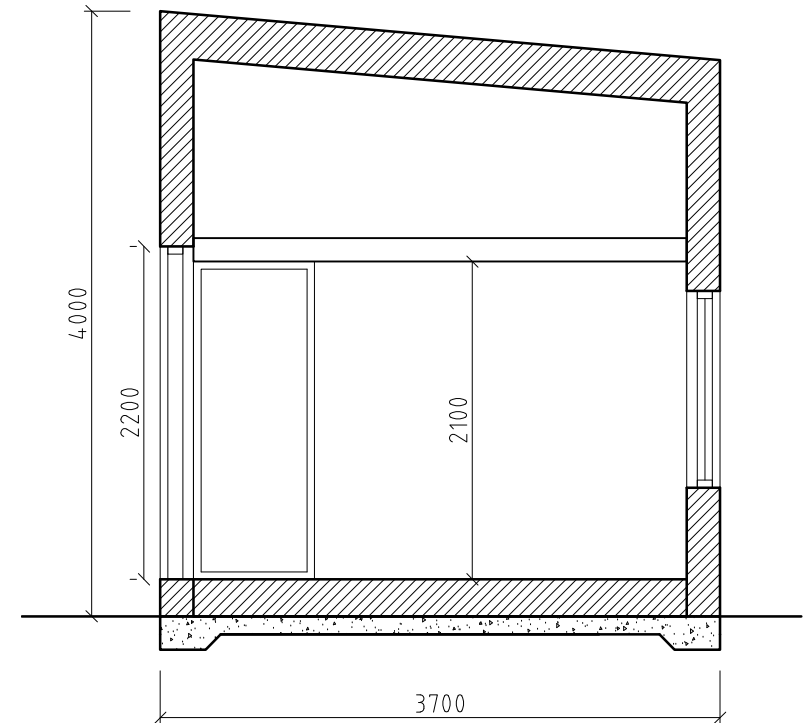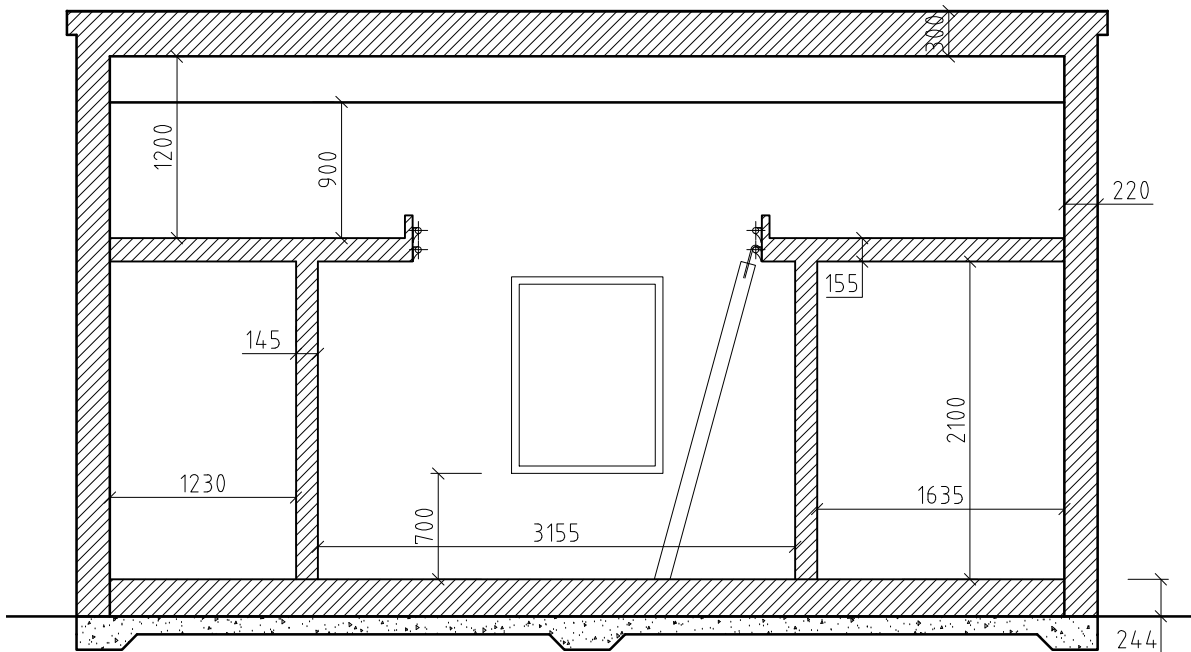

SEKTION
SKALA 1:50 (A4)

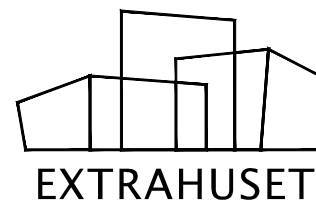

**Innerstadens
arkitekter**

Aschebergsgatan 21, 411 27 Göteborg
www.innerstad.se info@innerstad.se
031-701 00 79